



NOTE:

- Proposals must comply with all acoustic, fire & building regulation requirements
- No dimensions are to be scaled from this drawing. The contractor is responsible for checking all dimensions on site
- All proposals to be confirmed following site visit

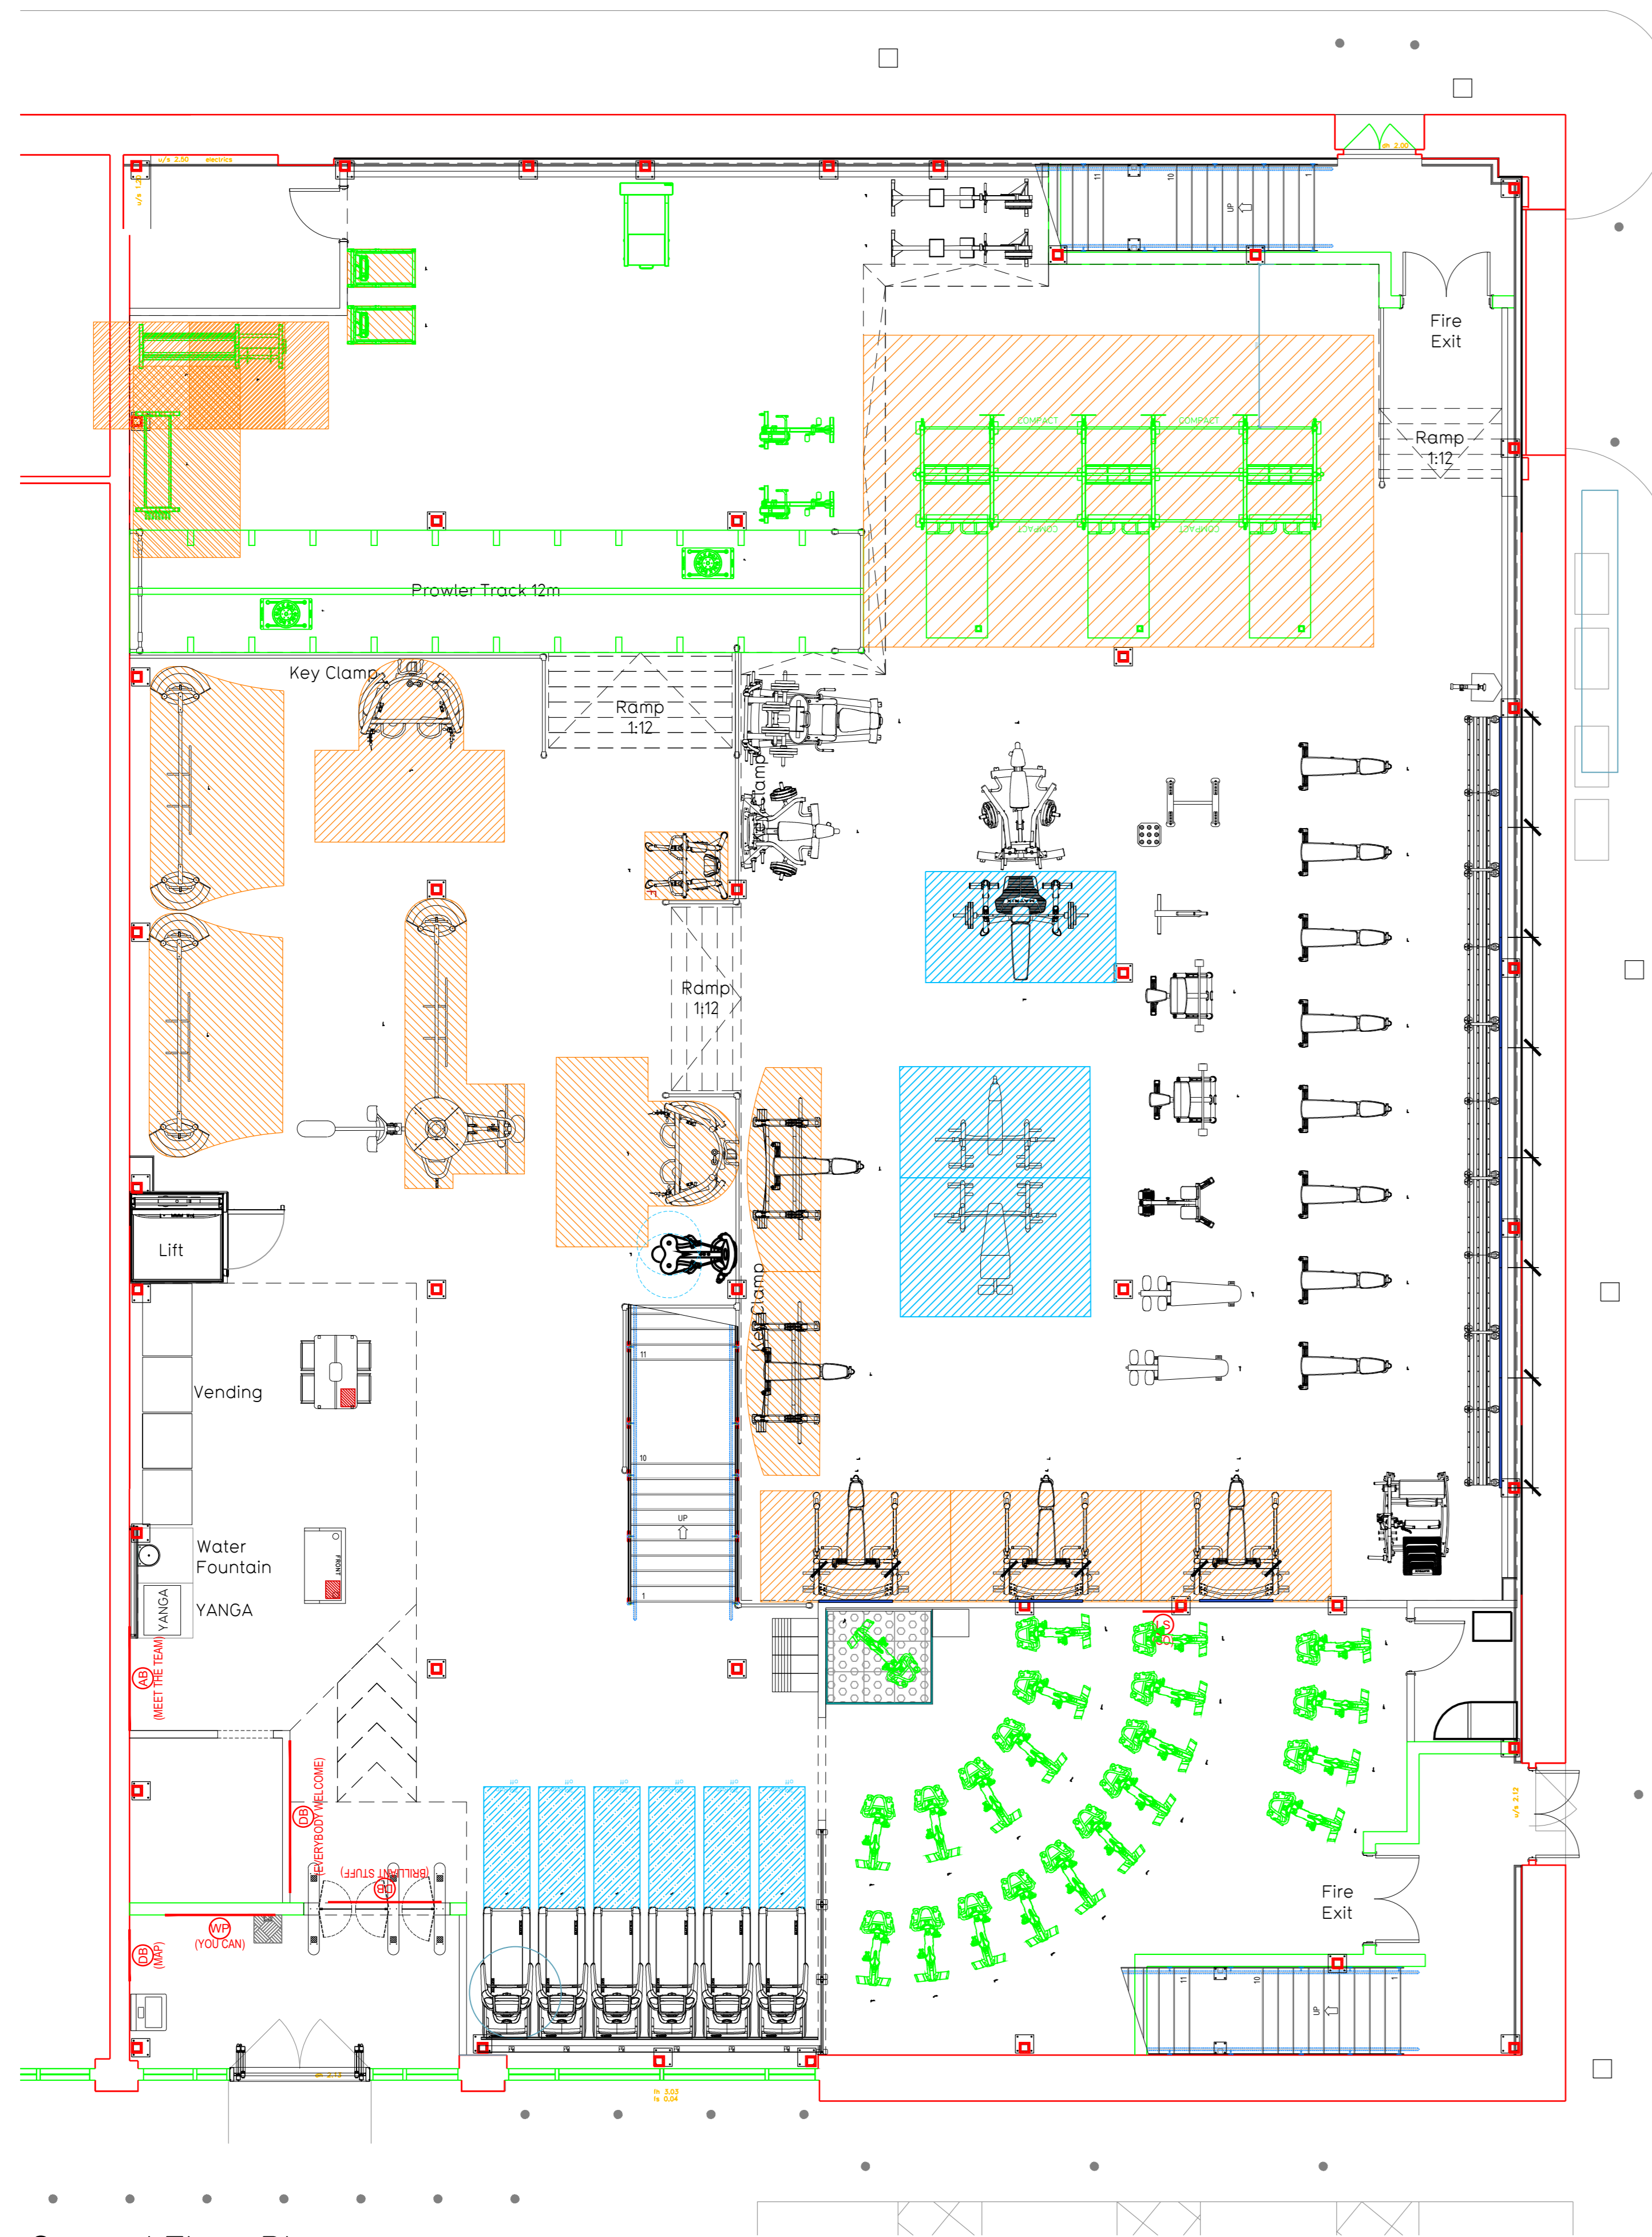

Ground Floor Plan
Scale - 1:100

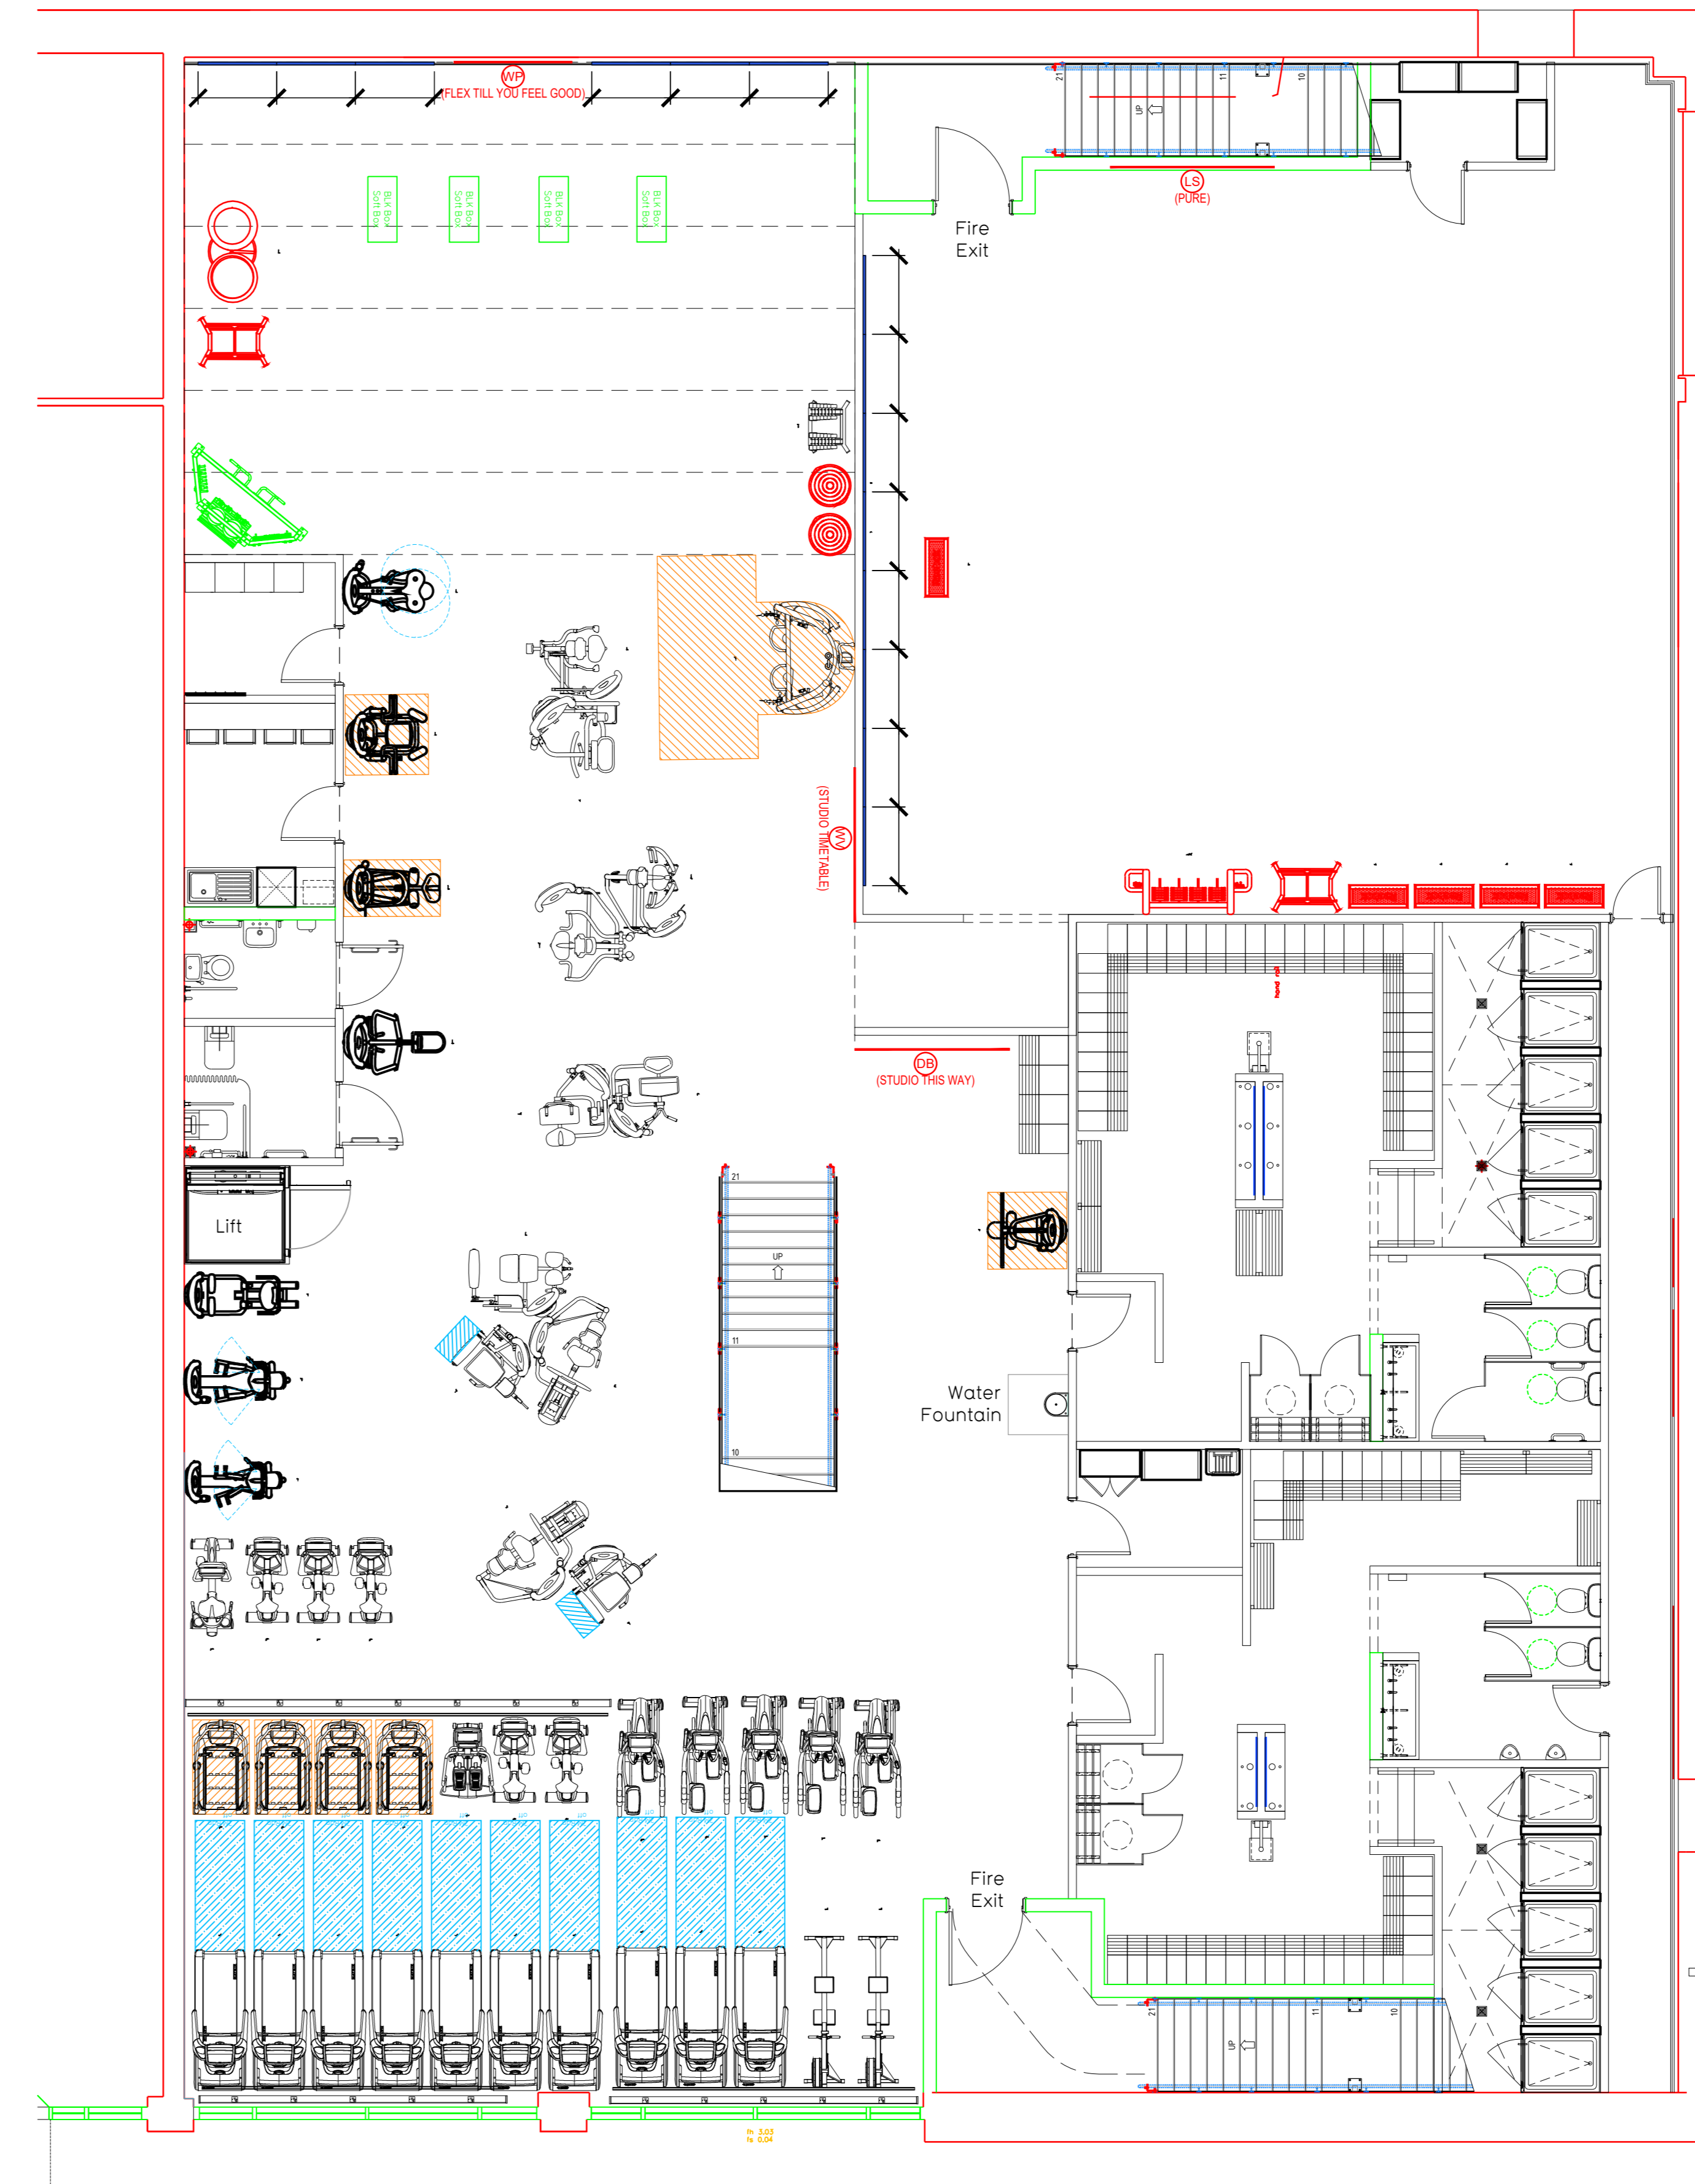

Mezzanine Floor Plan
Scale - 1:100

Rev	Date	Description	Drawn/Checked
T01	28.02.22	Kit layout updated to reflect latest GA and format changes.	FD/CS
PROJECT TITLE		DRAWING TITLE	
Unit 2, Oakenshaw Road Solithul, B90 4QY		Kit Layout Plan Ground and Mezzanine Floor	
DRAWING NUMBER	DATE	SCALE	DRAWING No.
FD/CS	24.09.2021	1:100@A1	1048
DRAWING PURPOSE			Rev
TENDER			T01

Pure Gym Ltd
Town Centre House
The Merion Centre
Leeds
LS2 8LY
e: architecture@puregym.com
t: 0113 285 8787
w: www.puregym.com